



ROOF DRAIN



Roof Drain Model 334


ชุดระบายน้ำหลังคา

- หัวโดมเหล็กหล่อ กั้นใบไม้และเศษขยะ 1 ชั้น
- ฐานเหล็กหล่อ
- สำหรับท่อขนาด 2", 2 1/2", 3", 4", 6", 8"



ROOF DRAIN

DIMENSION IN MM.

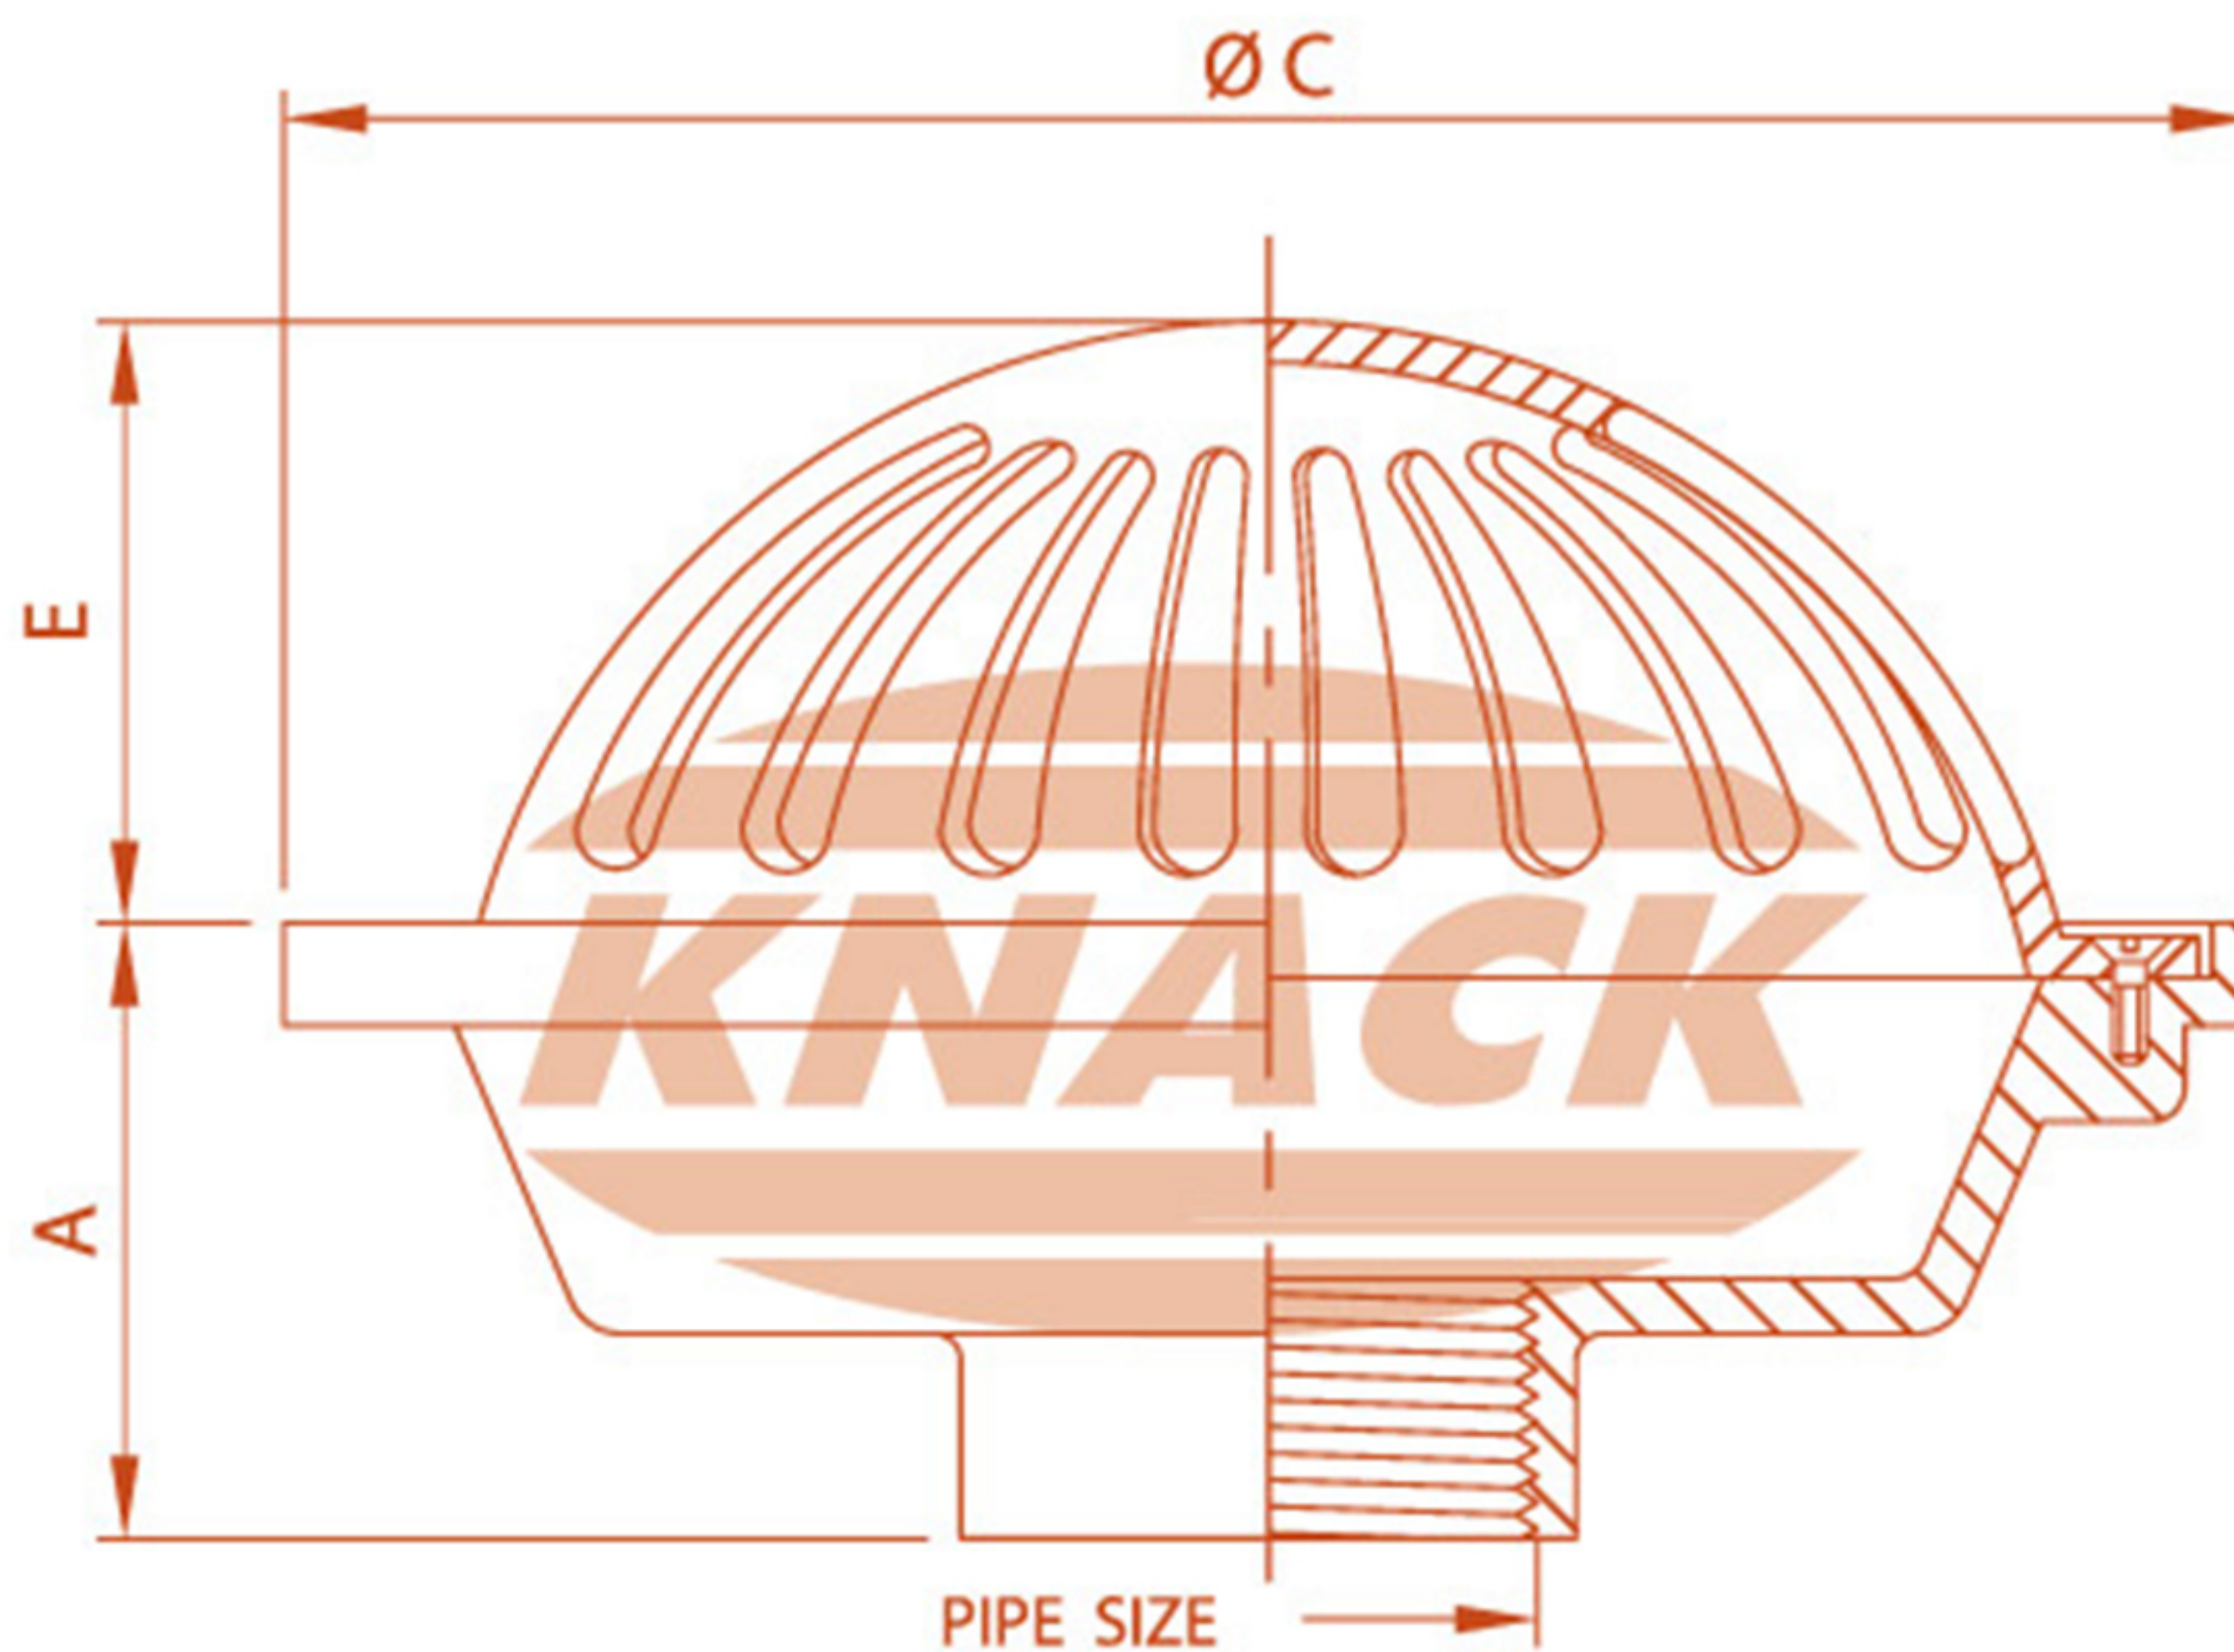

ROOF DRAIN MODEL : 334

Pipe Size Inch	A	C	E	Free Area (mm. ²)
2	105	287	85	28500
2 1/2	95	287	85	28500
3	95	287	85	28500
4	95	287	85	28500
6	90	287	85	28500
8	90	287	85	28500